
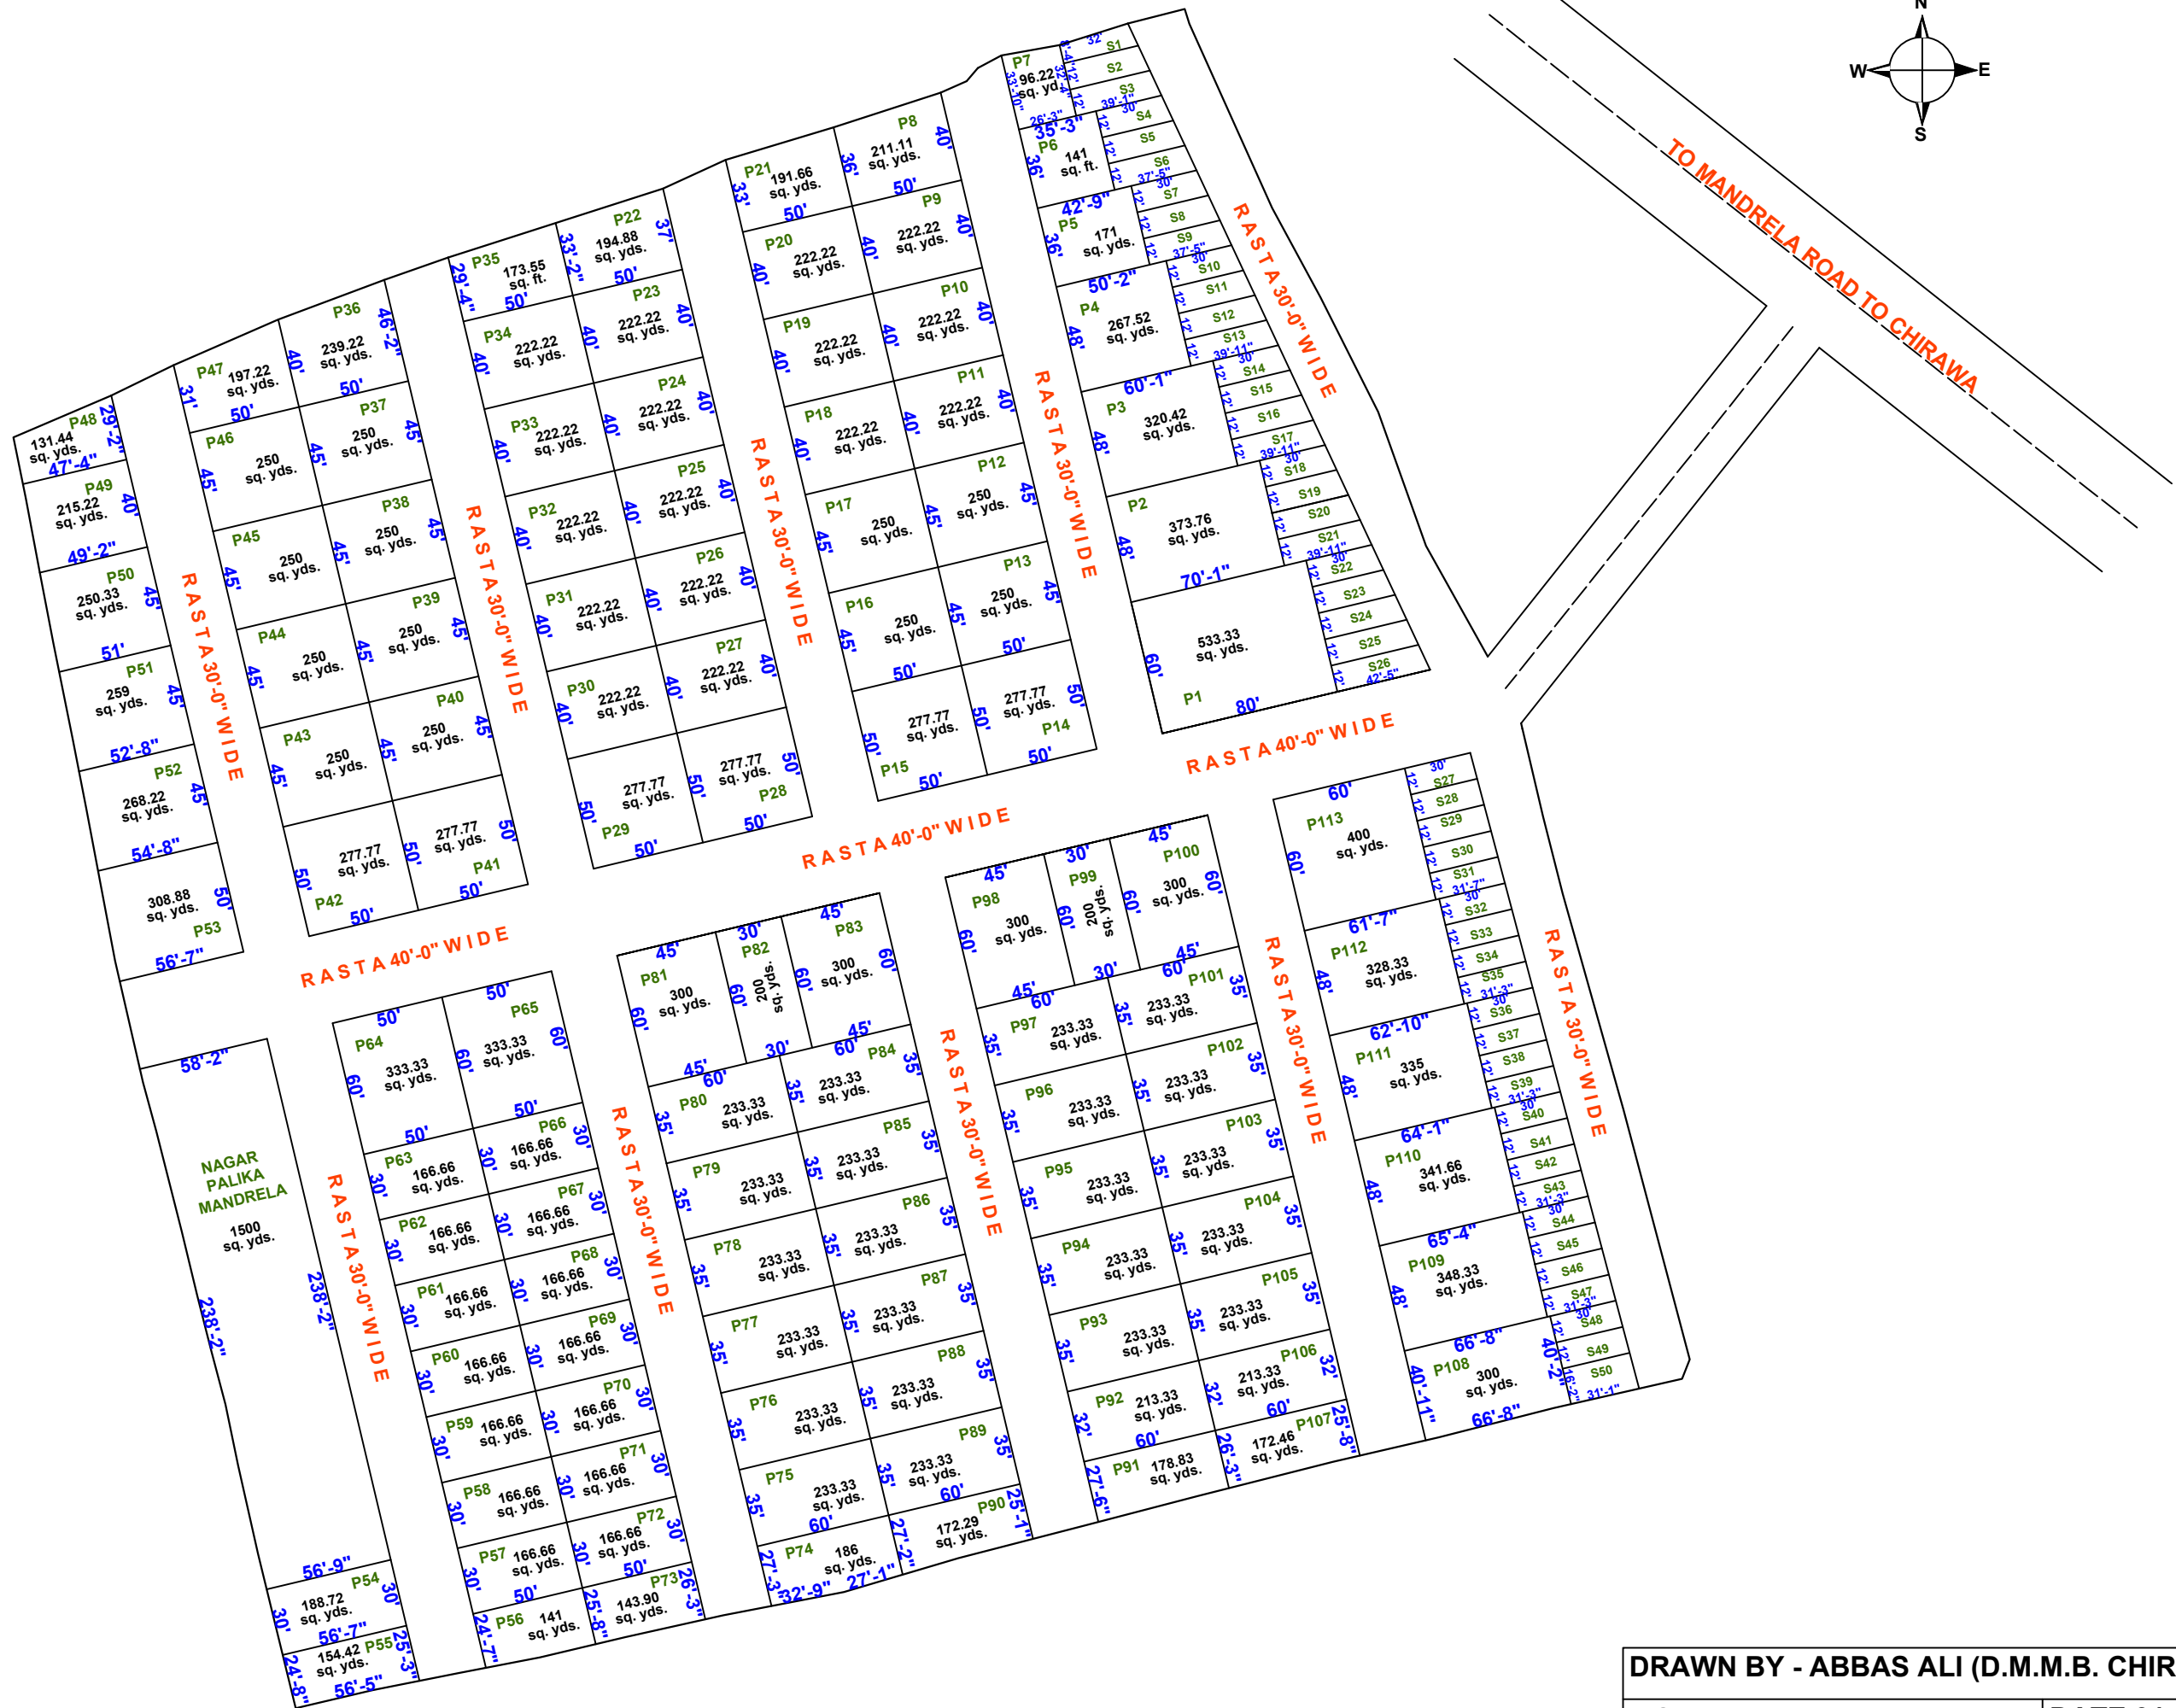


PROPOSED LAYOUT PLAN OF PLOTTING IN KHASRA NO. _____, AT MANDRELA TO CHIRAWA ROAD, IN MANDRELA DIST. JJN. (RAJ.)

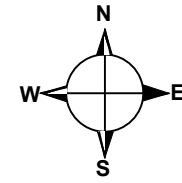

DRAWN BY - ABBAS ALI (D.M.M.B. CHIRAWA)
MOB. 9166664674, 9829360381 | DATE 31-10-25